


p36	1	FL10*250	468	250	0.25	9.19
MARK	QTY.	PROFILE	LENGTH	GRADE	AREA (m2)	WEIGHT (kg)
MATERIAL LIST FOR WORKSHOP			TOTAL		0.25	9.19

QTY.	ASSEMBLY
1	RT2

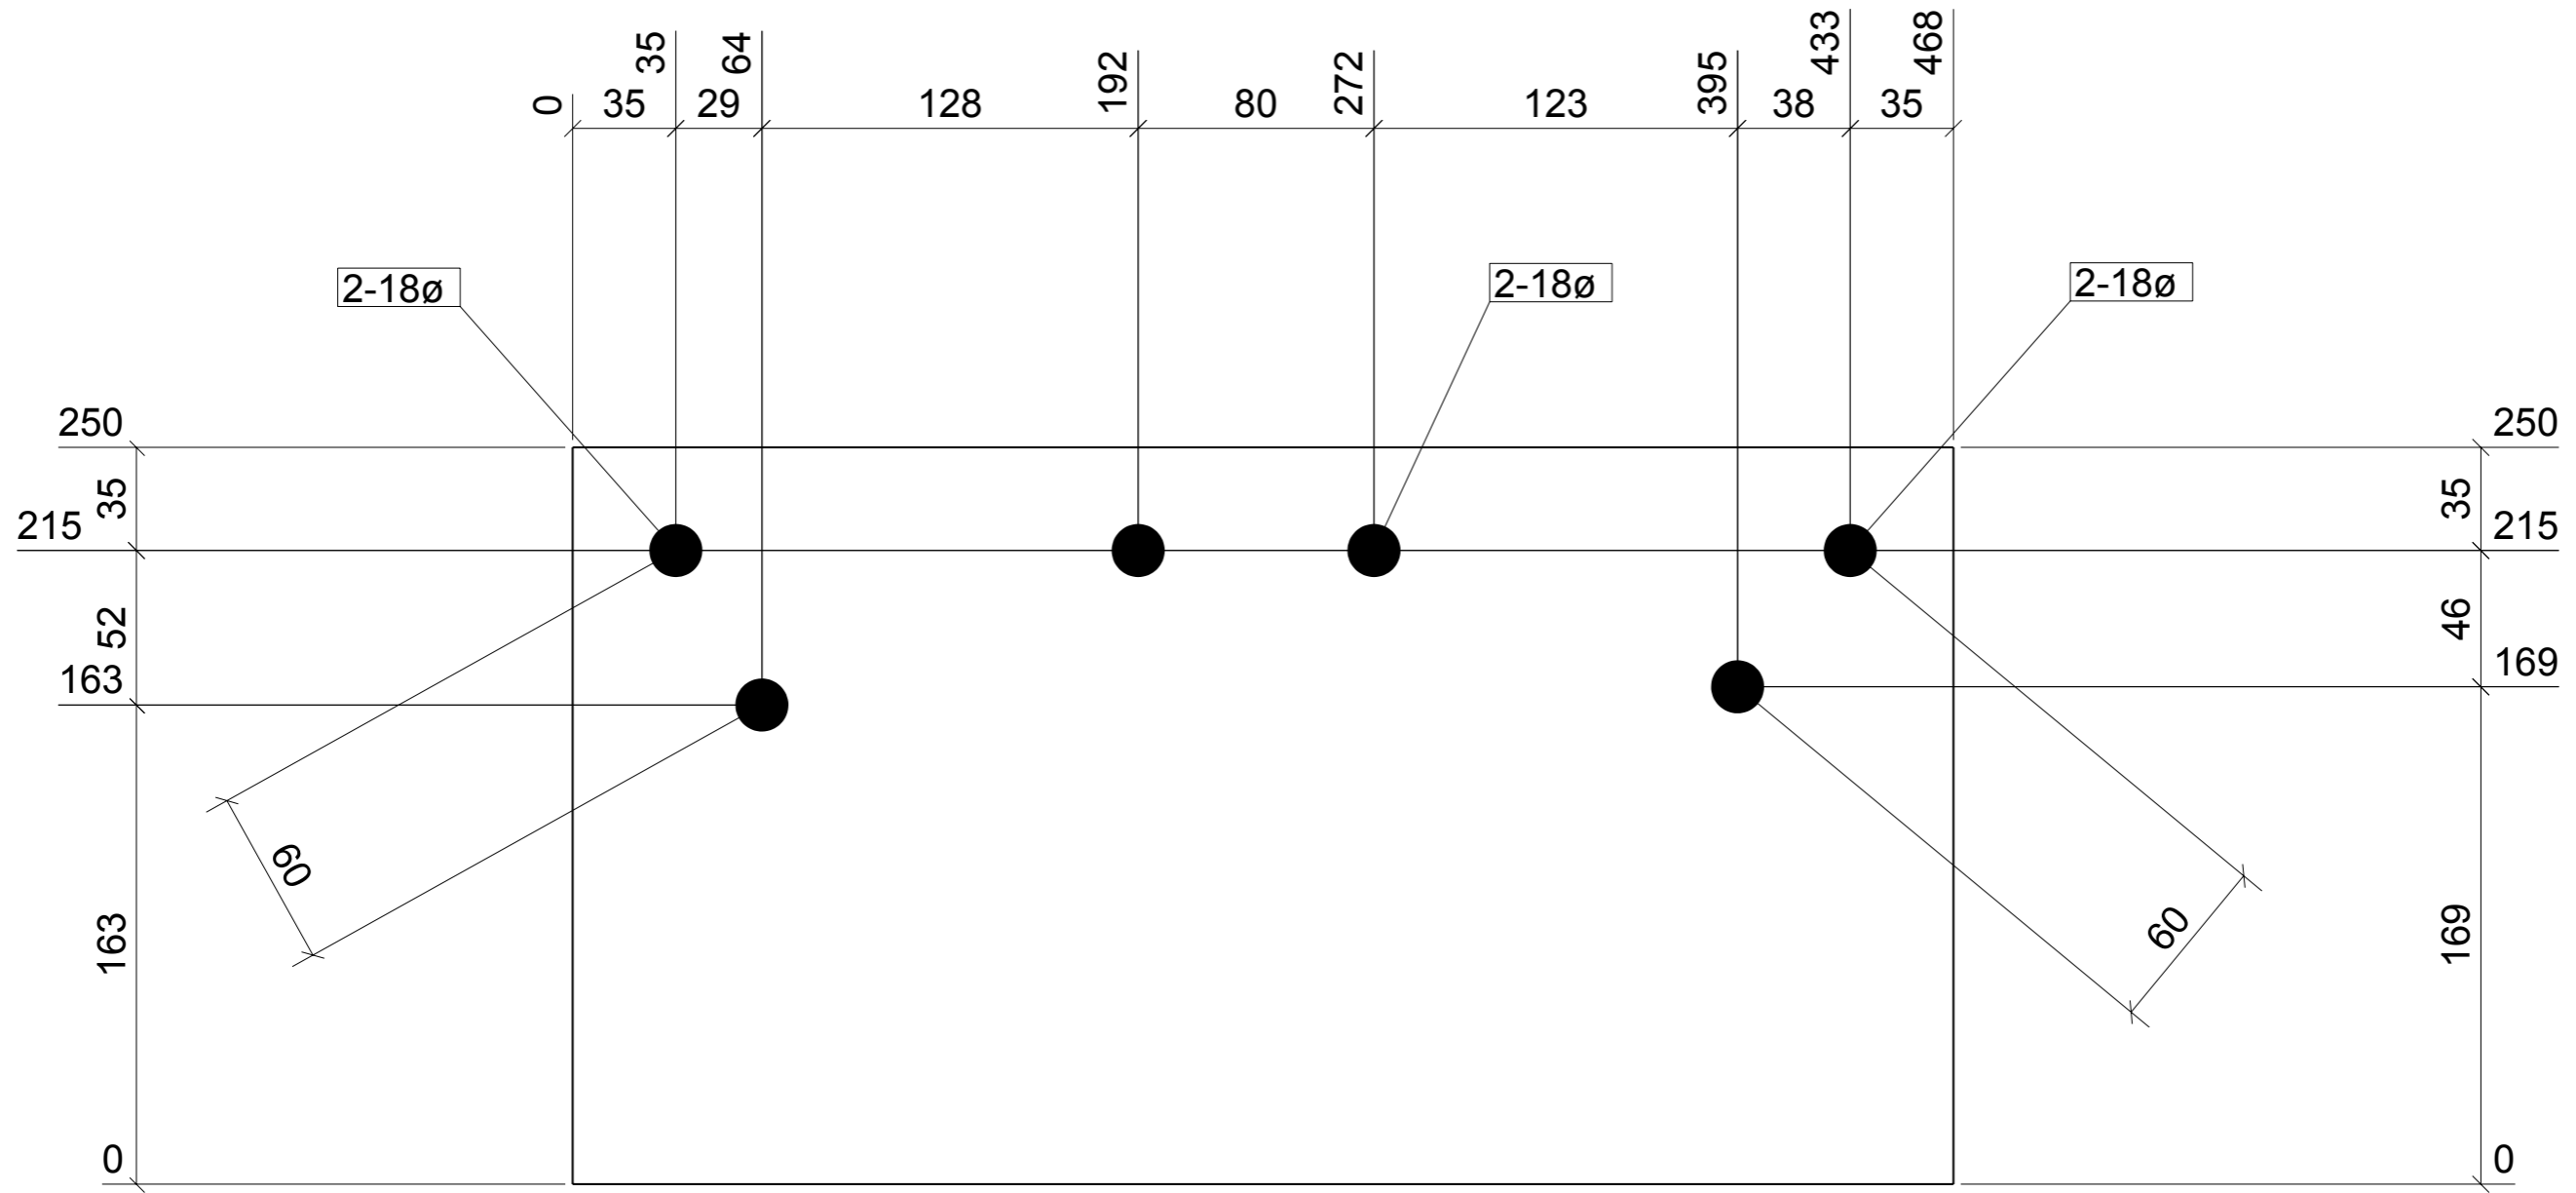

G & R SHOP DETAILING
 11 The Boulevard Ph. 07 34082944
 Bribie Island. Fx. 07 34080151
 Qld. 4507. graeme@grshopdetailing.com.au

TEKLA Structures®

PROJECT		LOT 2 PROSPECT PLACE BERRINBA			
CLIENT		B & L STEEL P/L			
DRAWN	GP	SCALE	1:2.5	DRAWING No.	REV
CHECKED		DATE	22.05.2008	227 - p36	

REV	REVISION DESCRIPTION	REV. DATE
-----	----------------------	-----------