

PANEL MARK

CP11

PANEL THICKNESS

170 MM

PANEL DIAGONAL ↘

11206 MM

PANEL DIAGONAL ↙

10737 MM

PANEL NET AREA


58.83 SQ M

PANEL VOLUME

10.00 CUBIC M

PANEL WEIGHT

24.50 TONNE

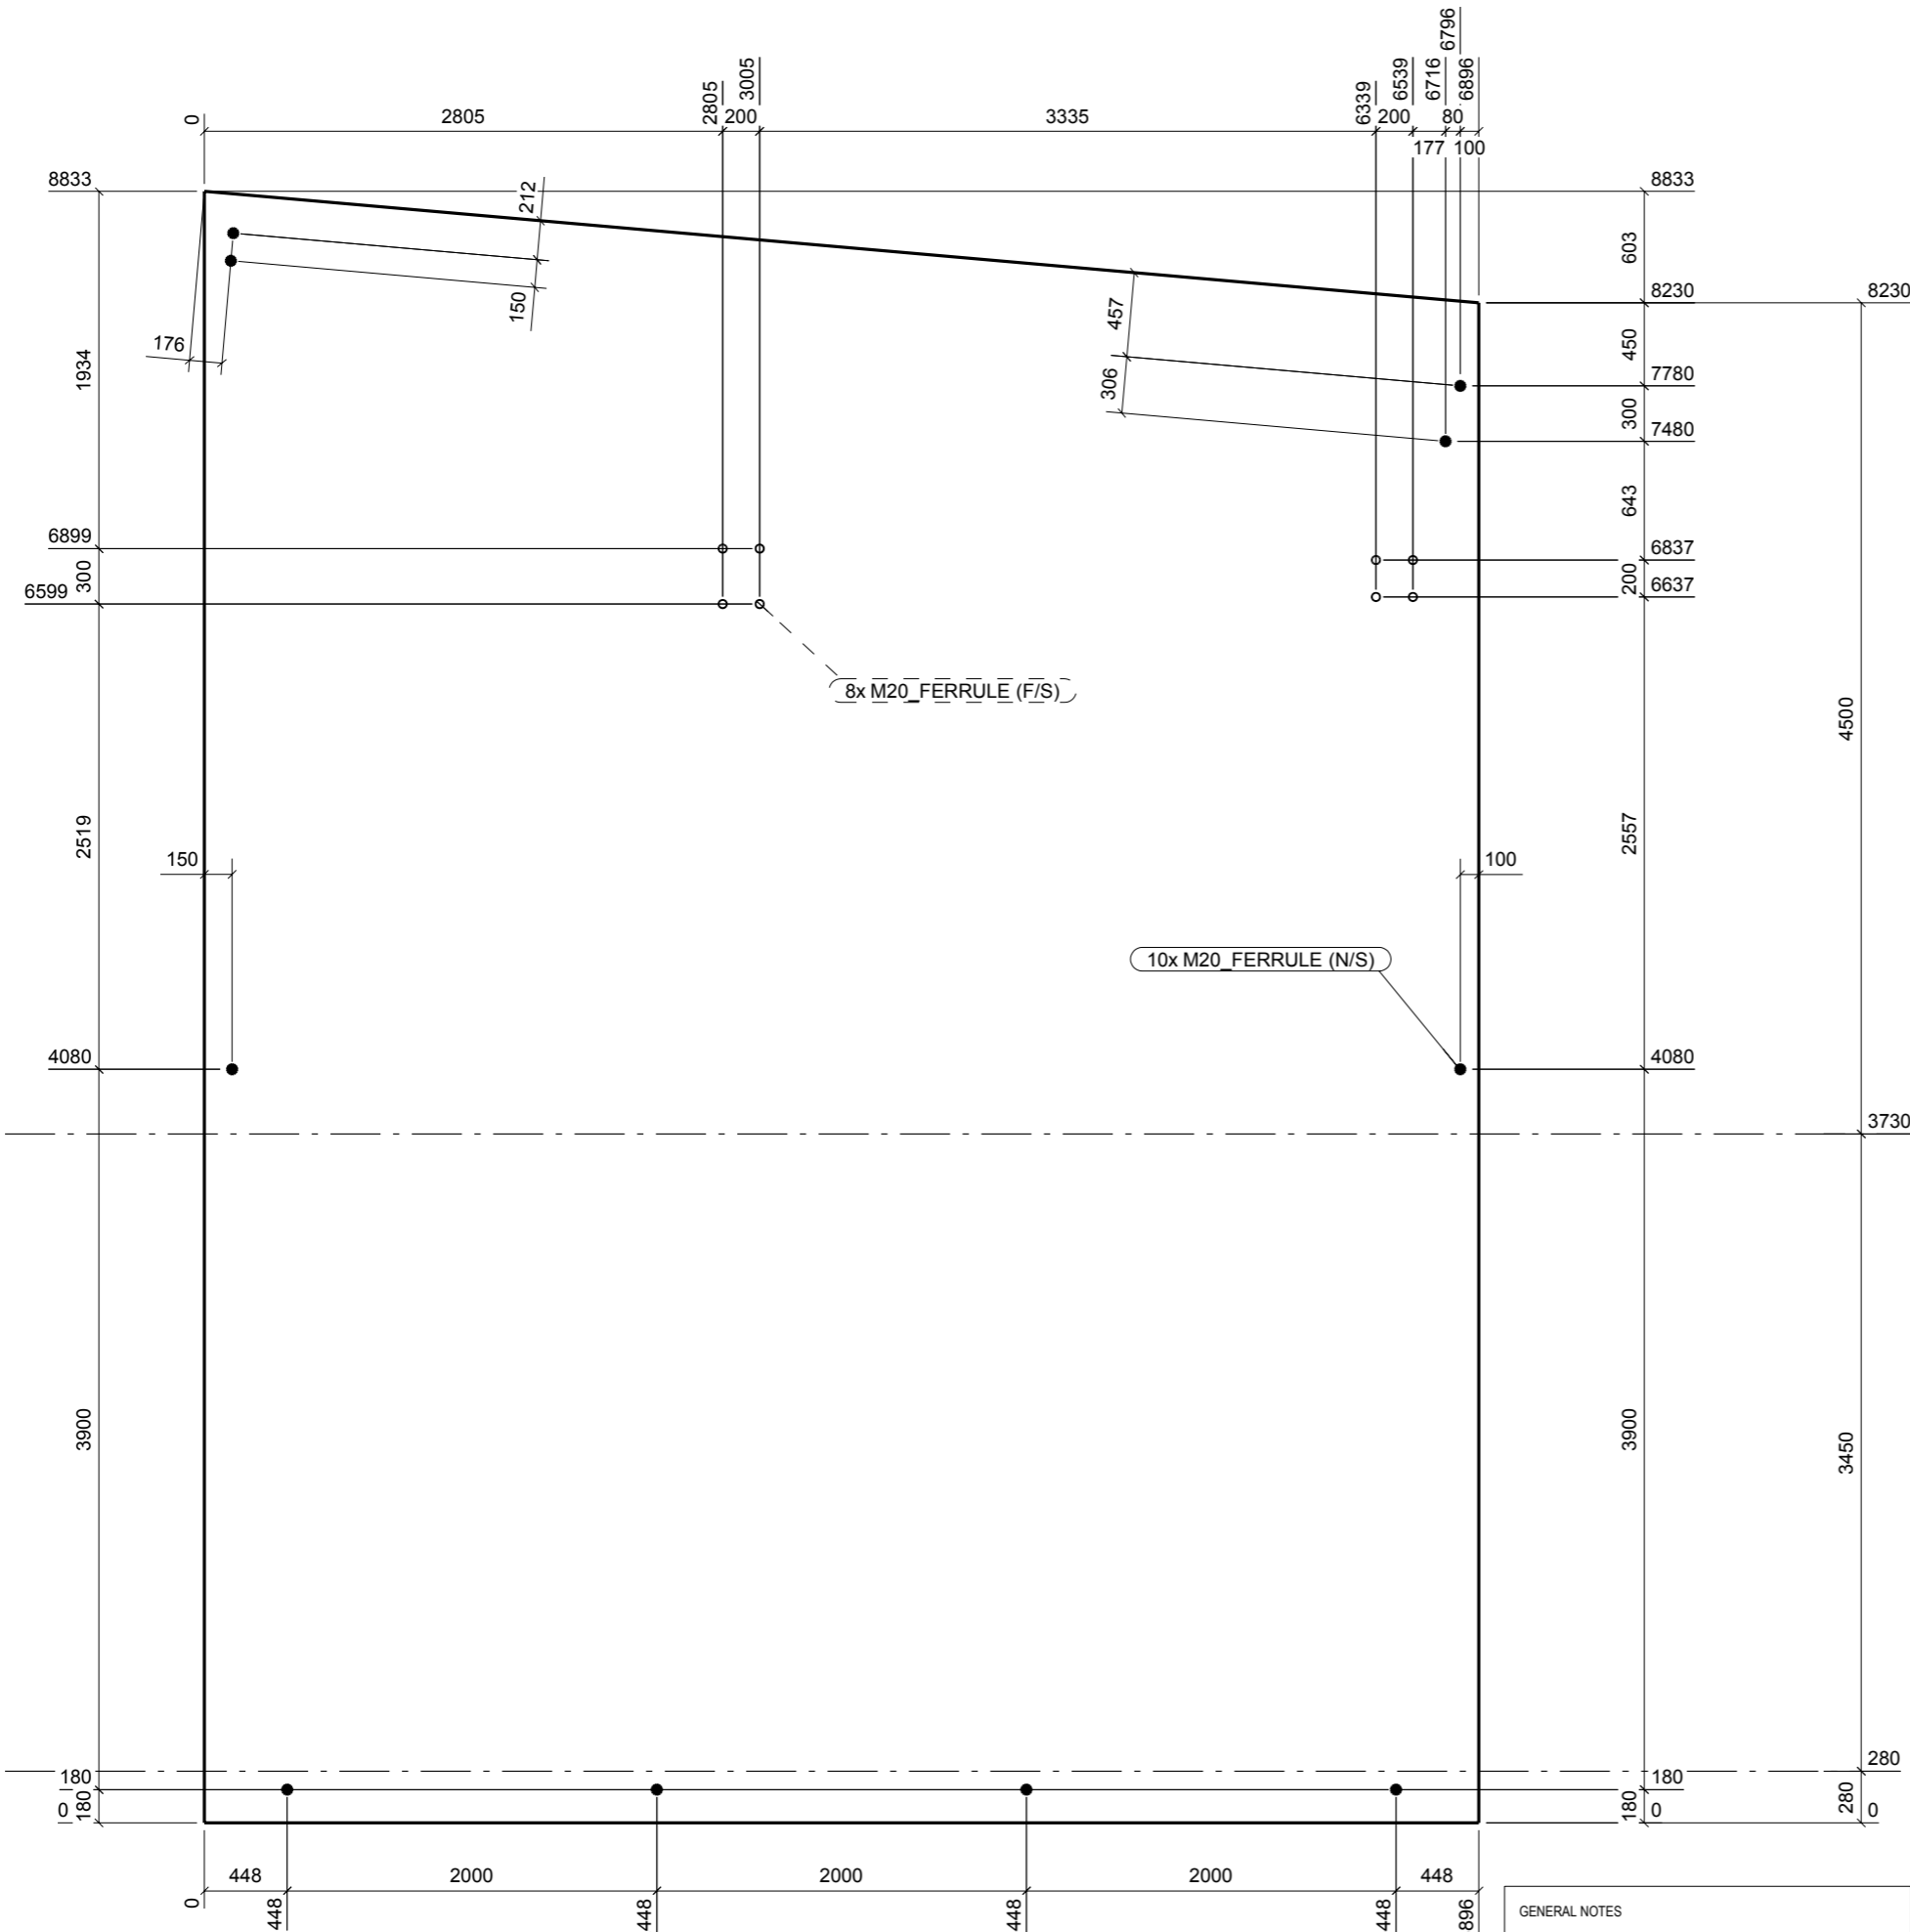

B	ISSUED FOR FABRICATION	05-06-08
A	ISSUED FOR APPROVAL & LIFT DESIGN	16-05-08
REV	REVISION DESCRIPTION	REV. DATE

GENERAL NOTES
 1. PANEL VIEWED FROM INSIDE
 2. REFER ENGINEERS DWGS. FOR REINFORCEMENT
 3. LIFTING POINTS BY OTHERS

G & R SHOP DETAILING
 11 The Boulevard
 Brisbane
 Qld. 4507.
 Ph. 07 34082944
 Fx. 07 34080151
 graeme@grshopdetailing.com.au

TEKLA Structures®

PROJECT		LOT 2 PROSPECT PLACE BERRINBA	
CLIENT		B & L STEEL P/L	
DRAWN	GP	SCALE	1:40
CHECKED		DATE	16.05.2008
DRAWING No.		227 - CP11	
REV			B