
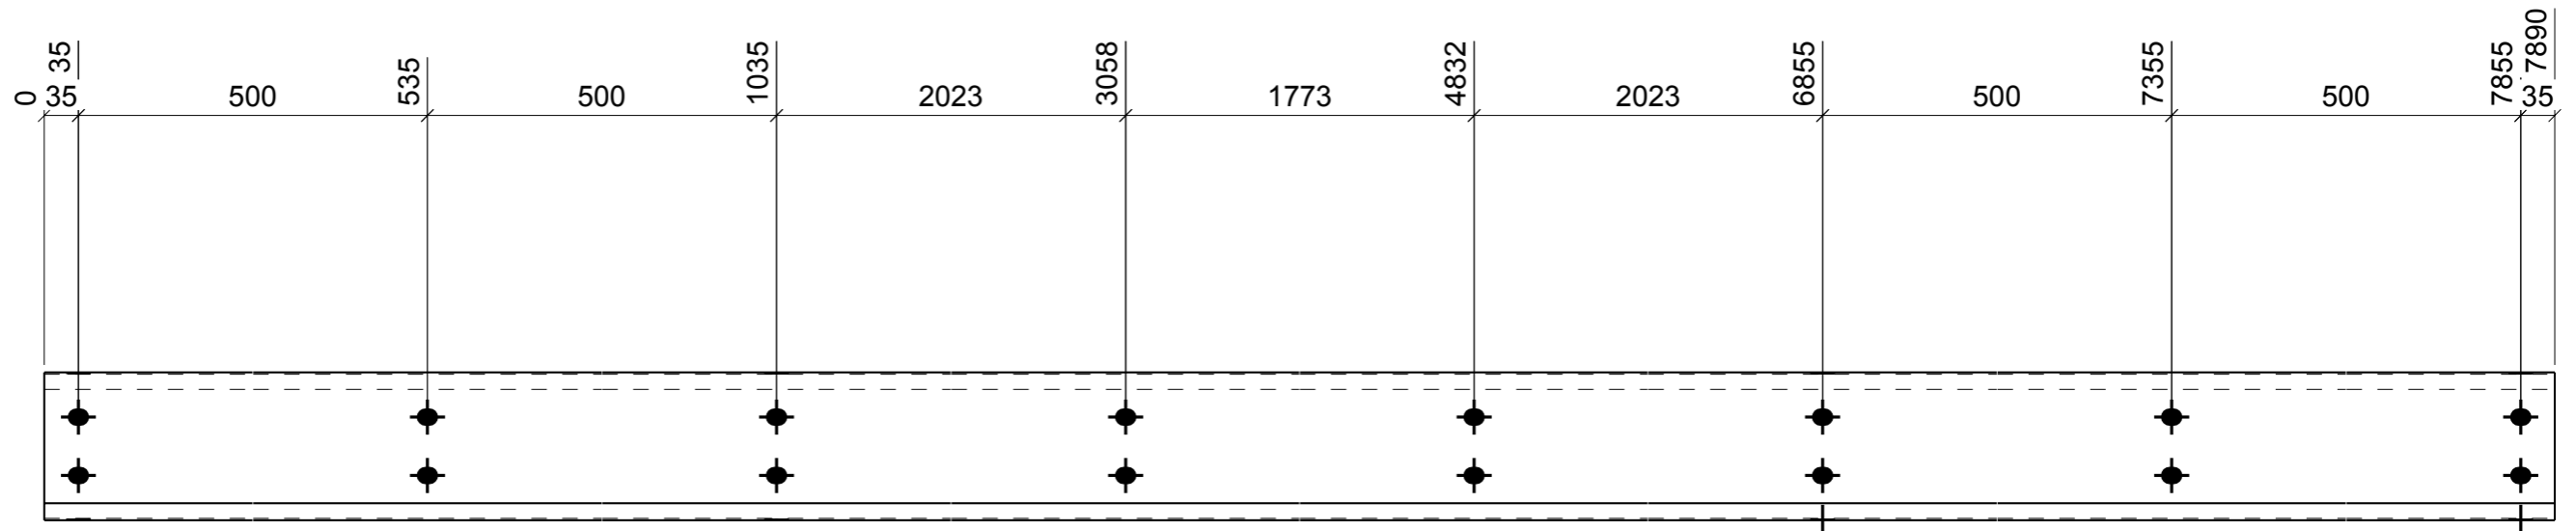


MATERIAL LIST FOR 18 ASSEMBLIES MK P1

ITEM	QTY.	SECTION	LENGTH	GRADE	WEIGHT(kg)	AREA(m2)	COMMENT
M19	18	LYS-Z15019	7890	G450	624.88	87.31	
TOTAL					624.88	87.31	

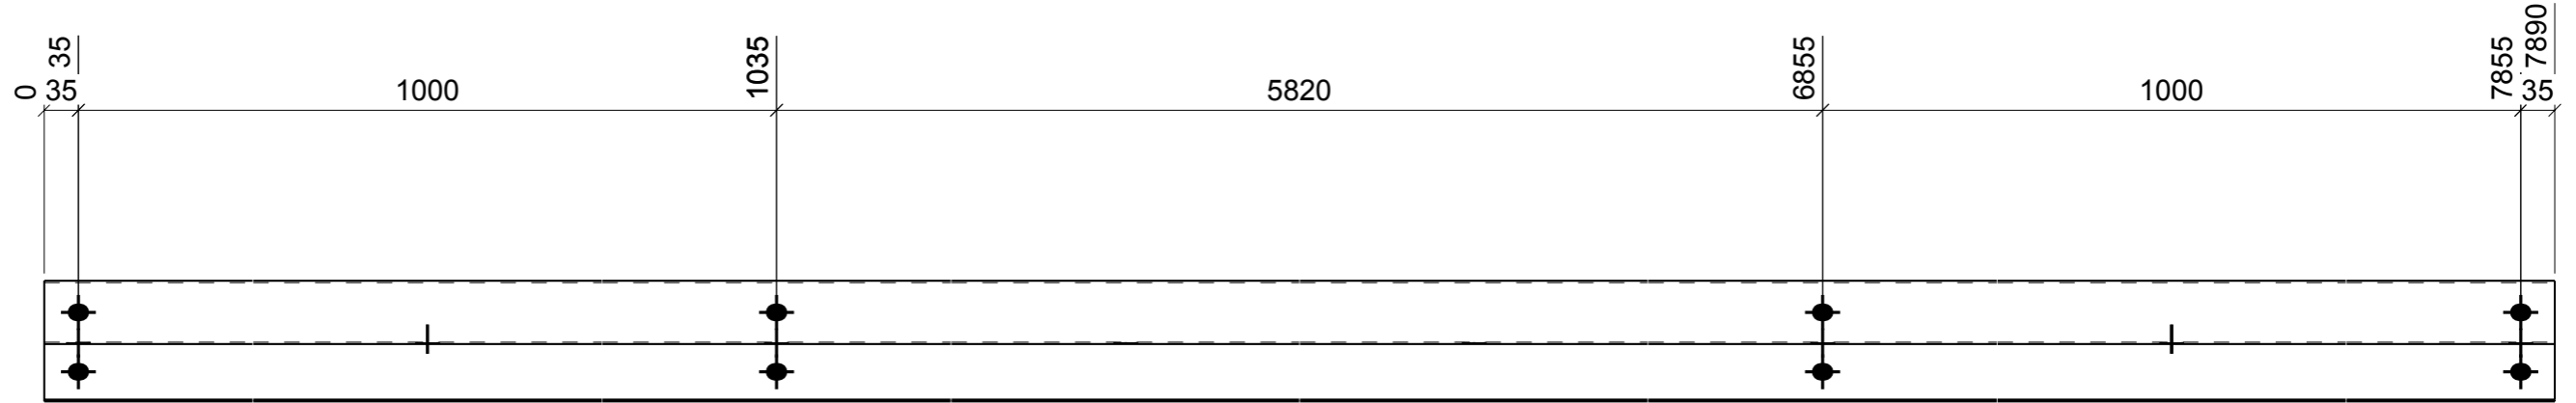

18 PURLIN REQUIRED MK P1

G & R SHOP DETAILING

11 The Boulevard Ph. 07 34082944
 Bribie Island. Fx. 07 34080151
 Qld. 4507. graeme@grshopdetailing.com.au



PROJECT
 LOT 2 PROSPECT PLACE BERRINBA

CLIENT
 B & L STEEL P/L

DRAWN	GP	SCALE	1:7.5	DRAWING No.	227 - P1	REV
CHECKED		DATE	23.05.2008			

REV	REVISION DESCRIPTION	REV. DATE