
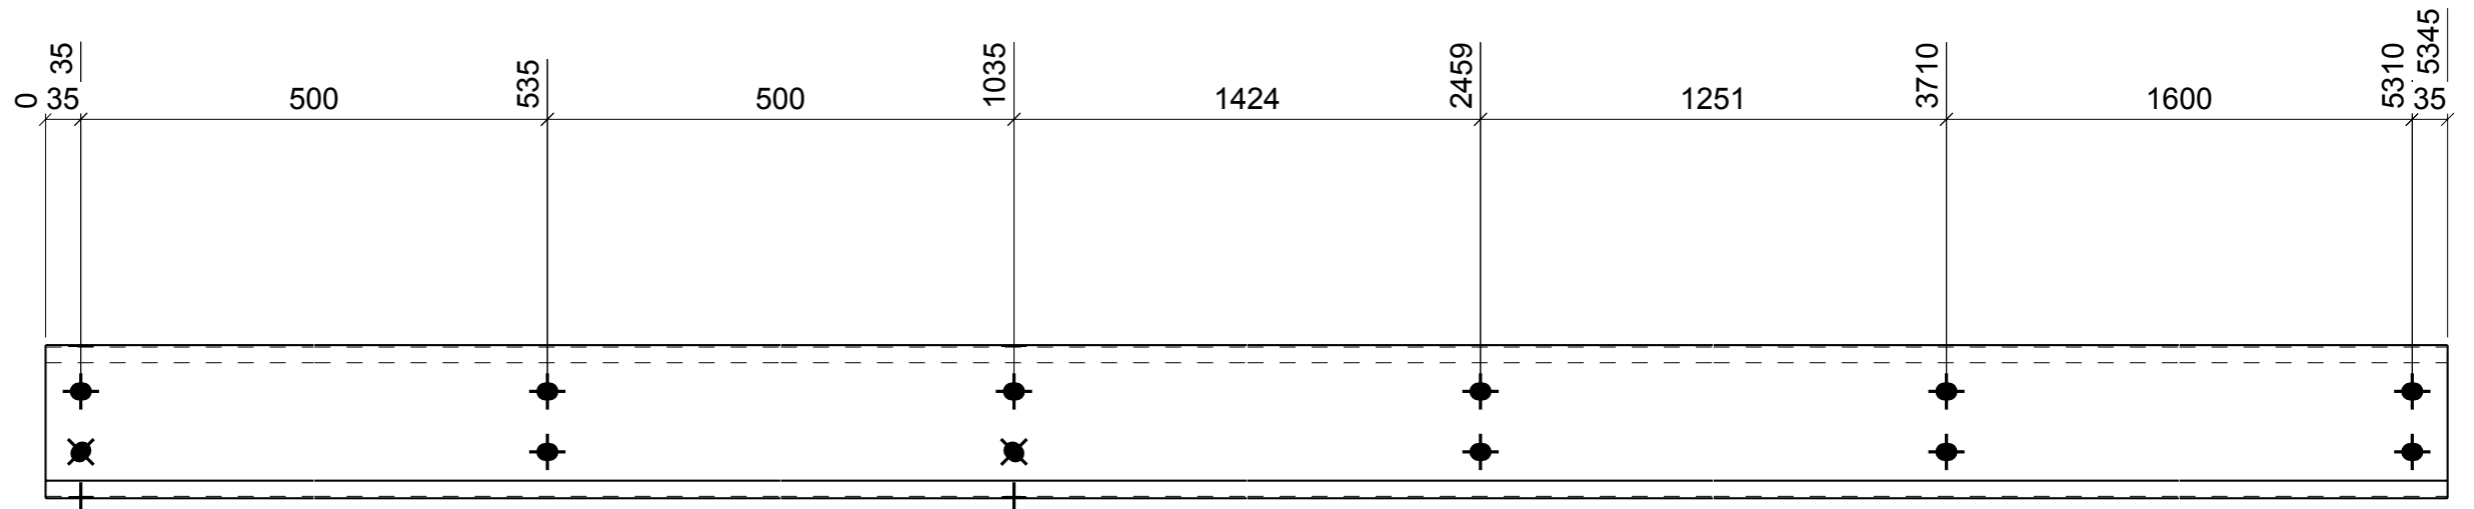


MATERIAL LIST FOR 2 ASSEMBLIES MK P56

ITEM	QTY.	SECTION	LENGTH	GRADE	WEIGHT(kg)	AREA(m2)	COMMENT
M173	2	LYS-Z15019	5345	G450	47.04	6.57	
TOTAL					47.04	6.57	

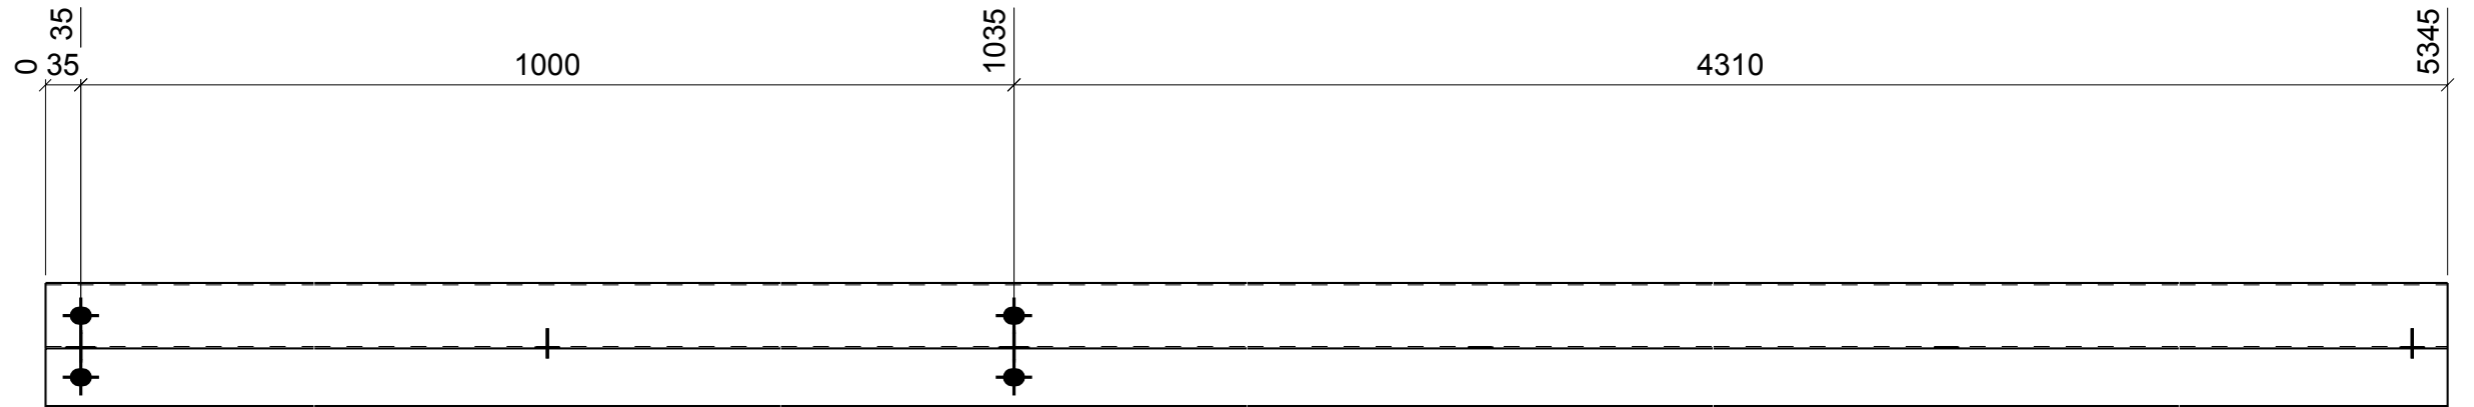

2 PURLIN REQUIRED MK P56

**G & R** SHOP DETAILING

11 The Boulevard Ph. 07 34082944  
 Bribie Island. Fx. 07 34080151  
 Qld. 4507. graeme@grshopdetailing.com.au



PROJECT  
 LOT 2 PROSPECT PLACE BERRINBA

CLIENT  
 B & L STEEL P/L

DRAWN	GP	SCALE	1:7.5	DRAWING No.	227 - P56	REV
CHECKED		DATE	23.05.2008			

REV	REVISION DESCRIPTION	REV. DATE